


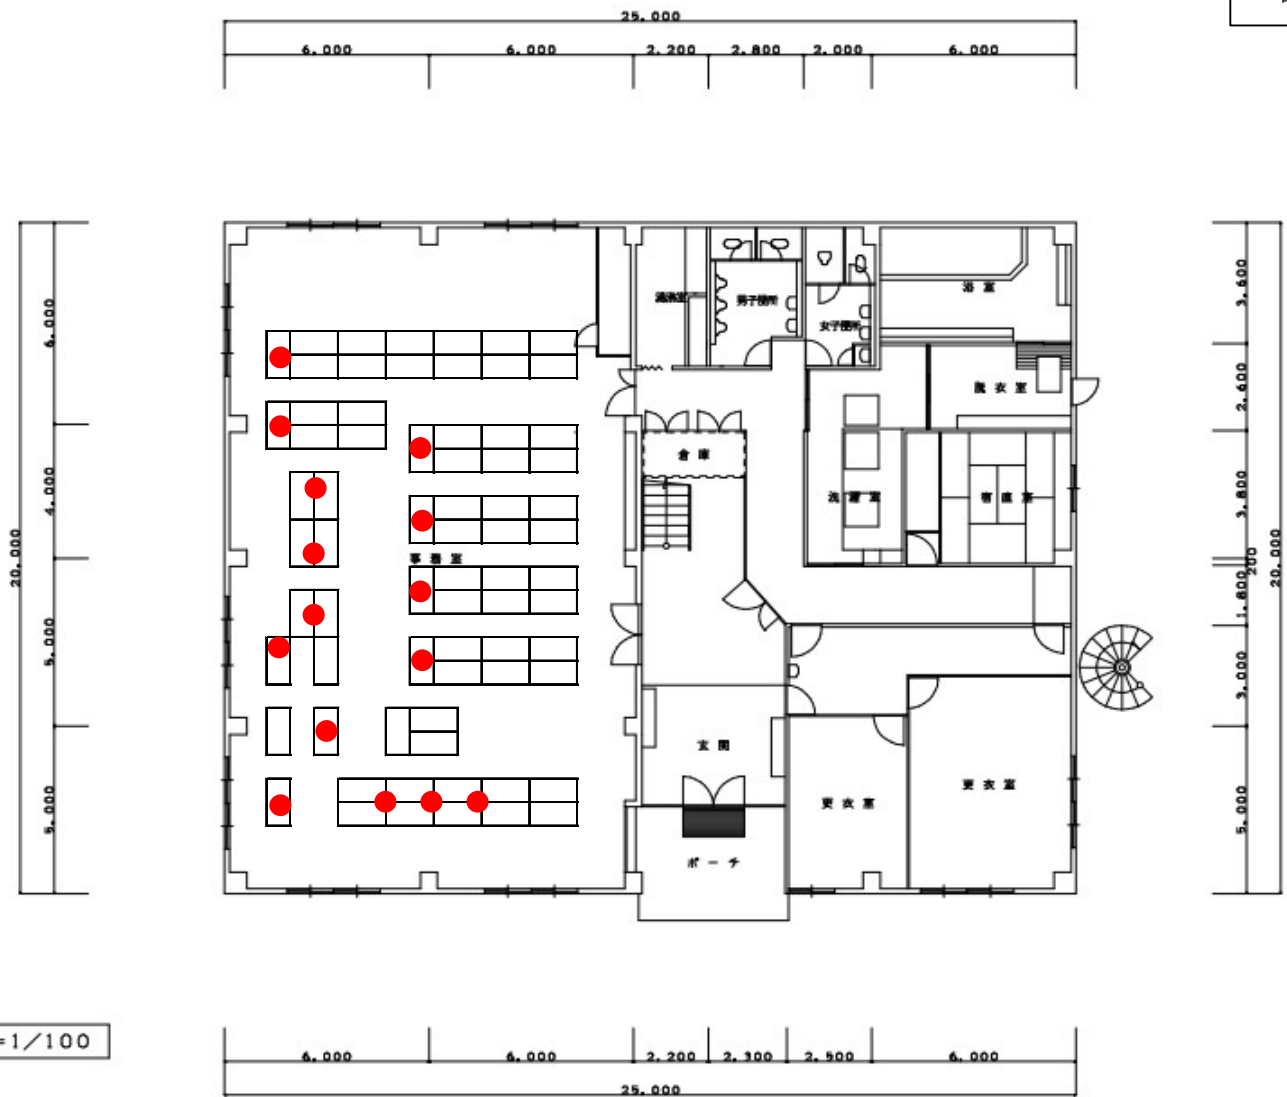



管理棟 1F 15 台

管理棟 1F S=1/100



管理棟 2 F	2 台
---------	-----

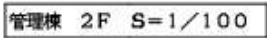


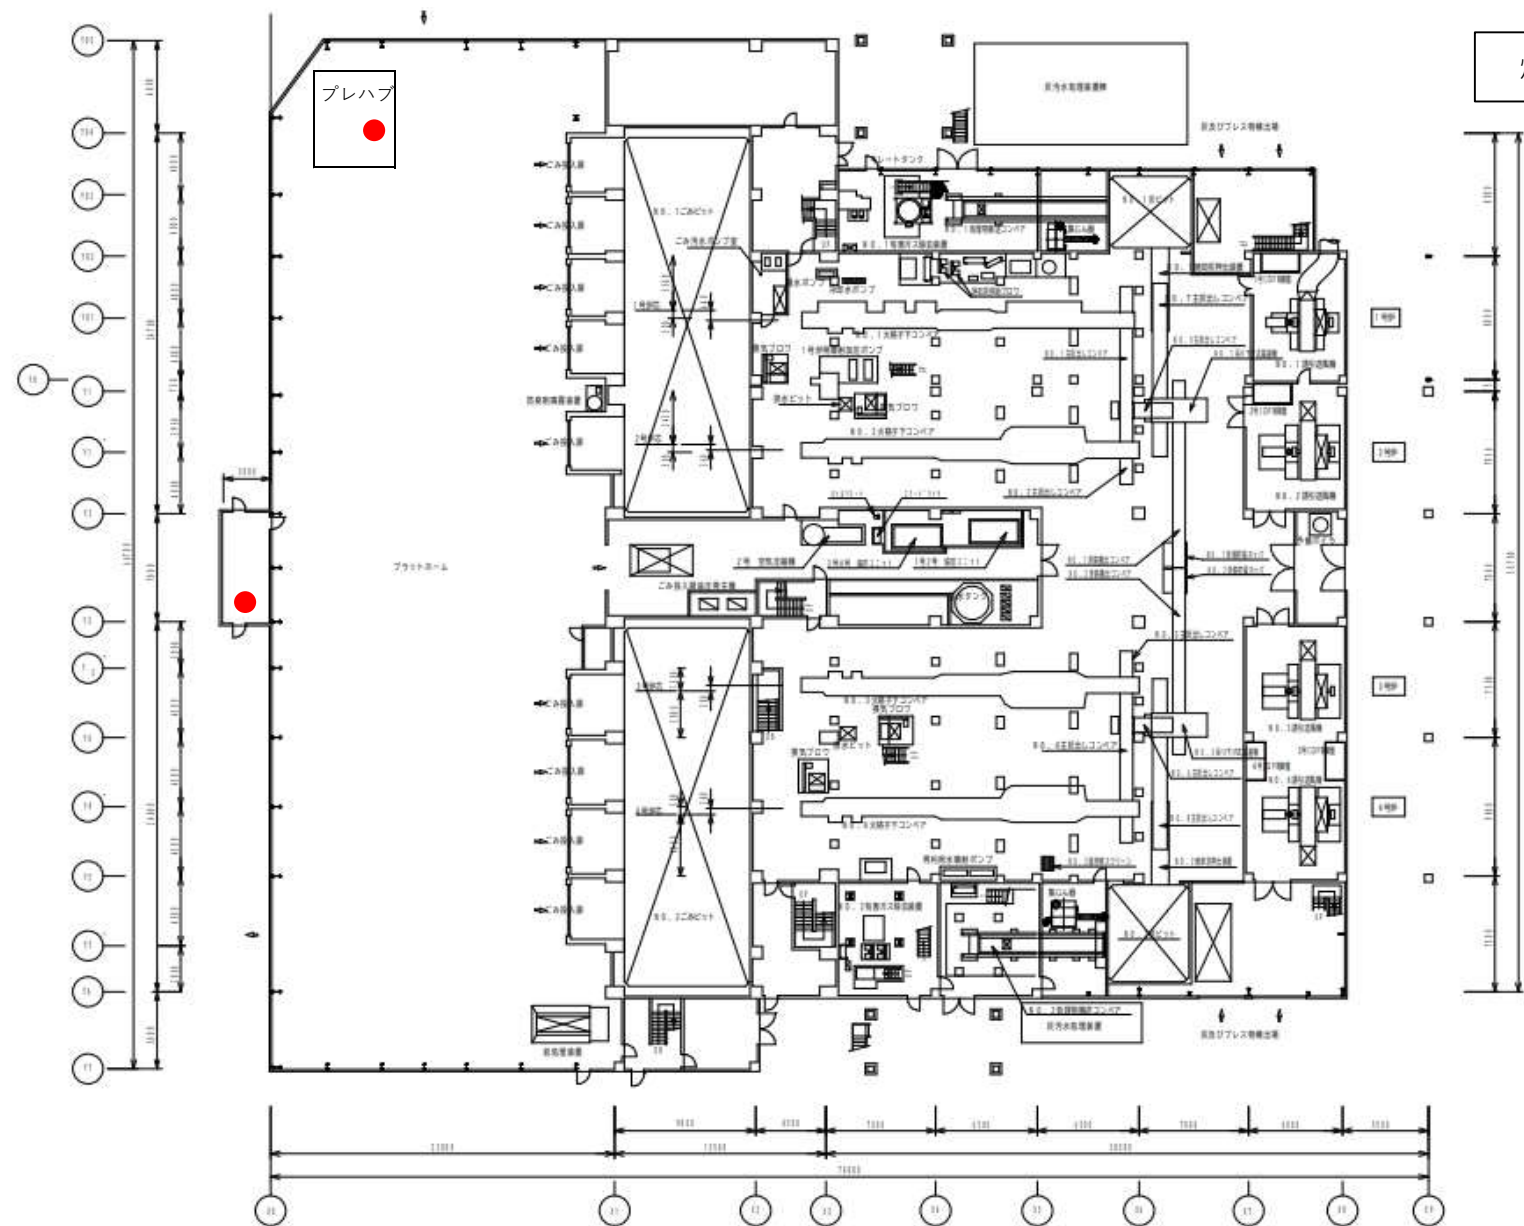


焼却棟 1 F 2 台

焼却棟 1 F 2 台


焼却棟 2 F 3 台

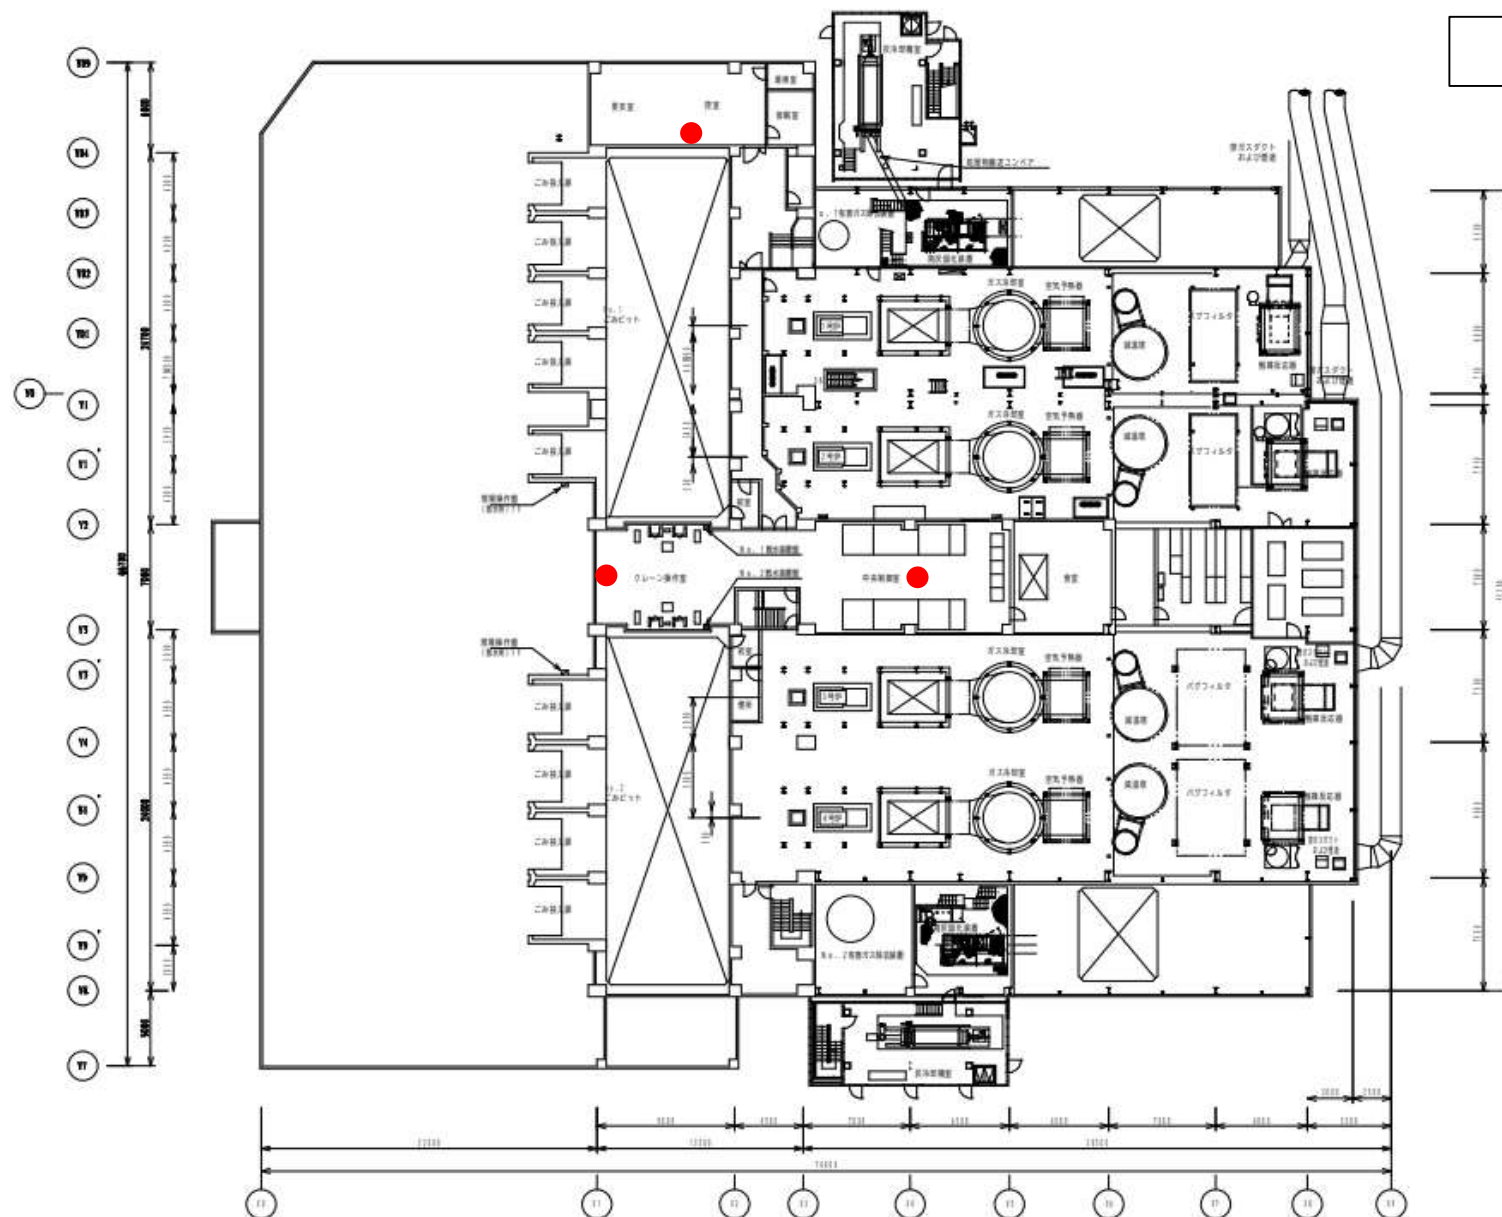

焼却棟 3 F 1 台

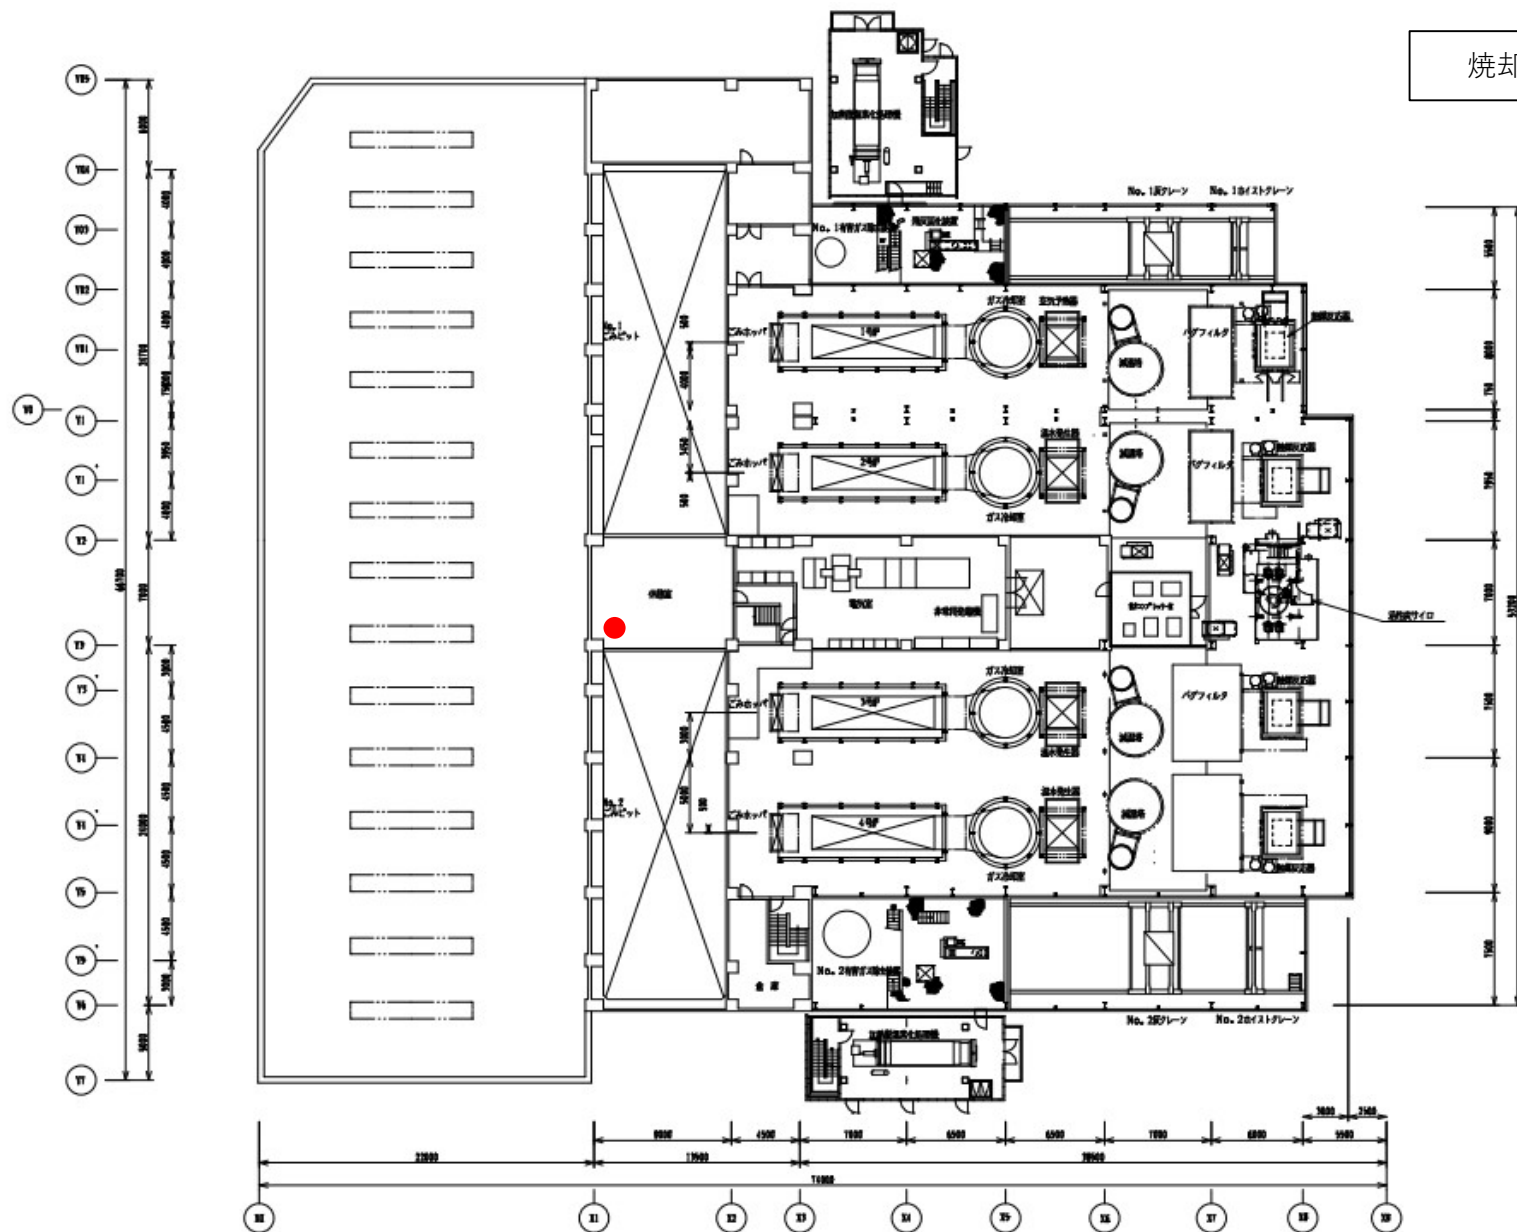

破碎棟 1 F 1 台

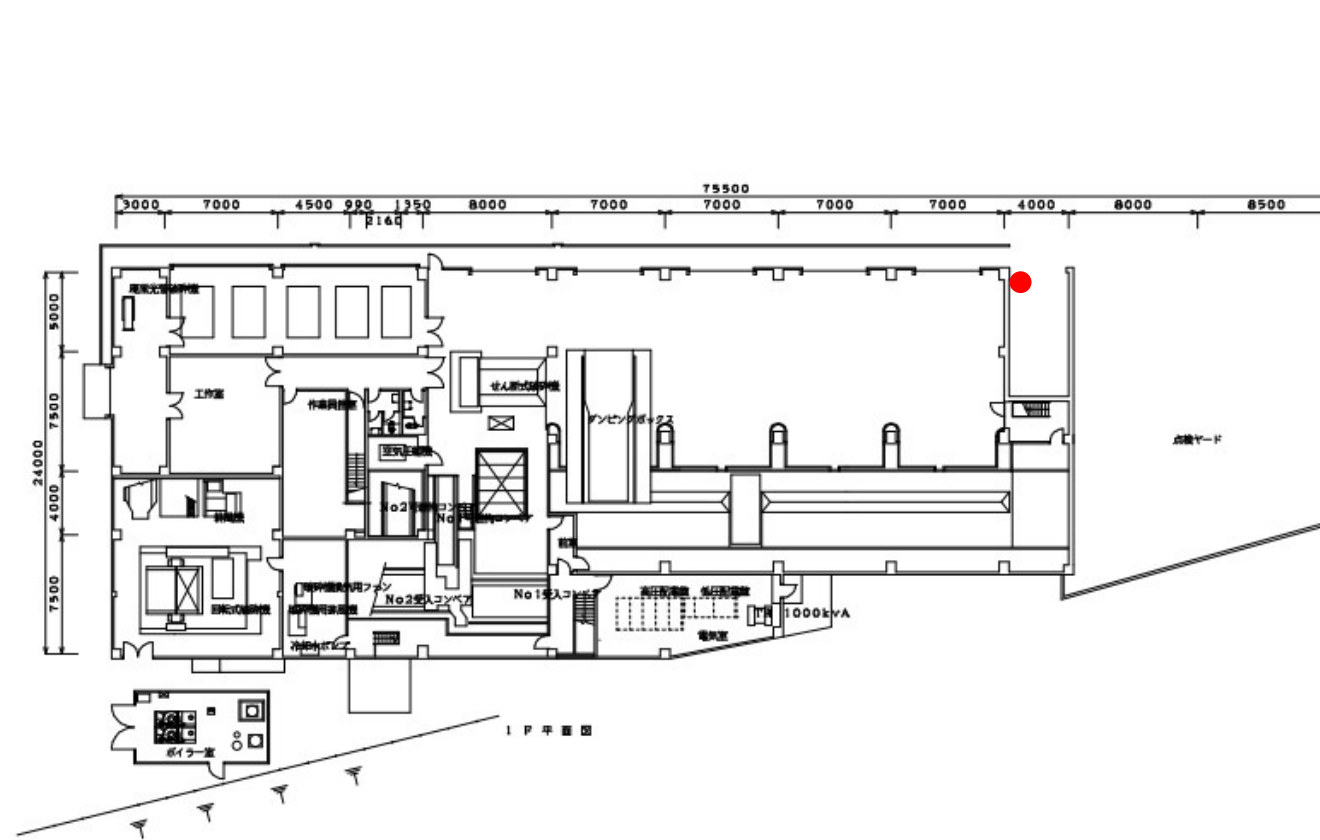

破碎棟 2 F 1 台

